


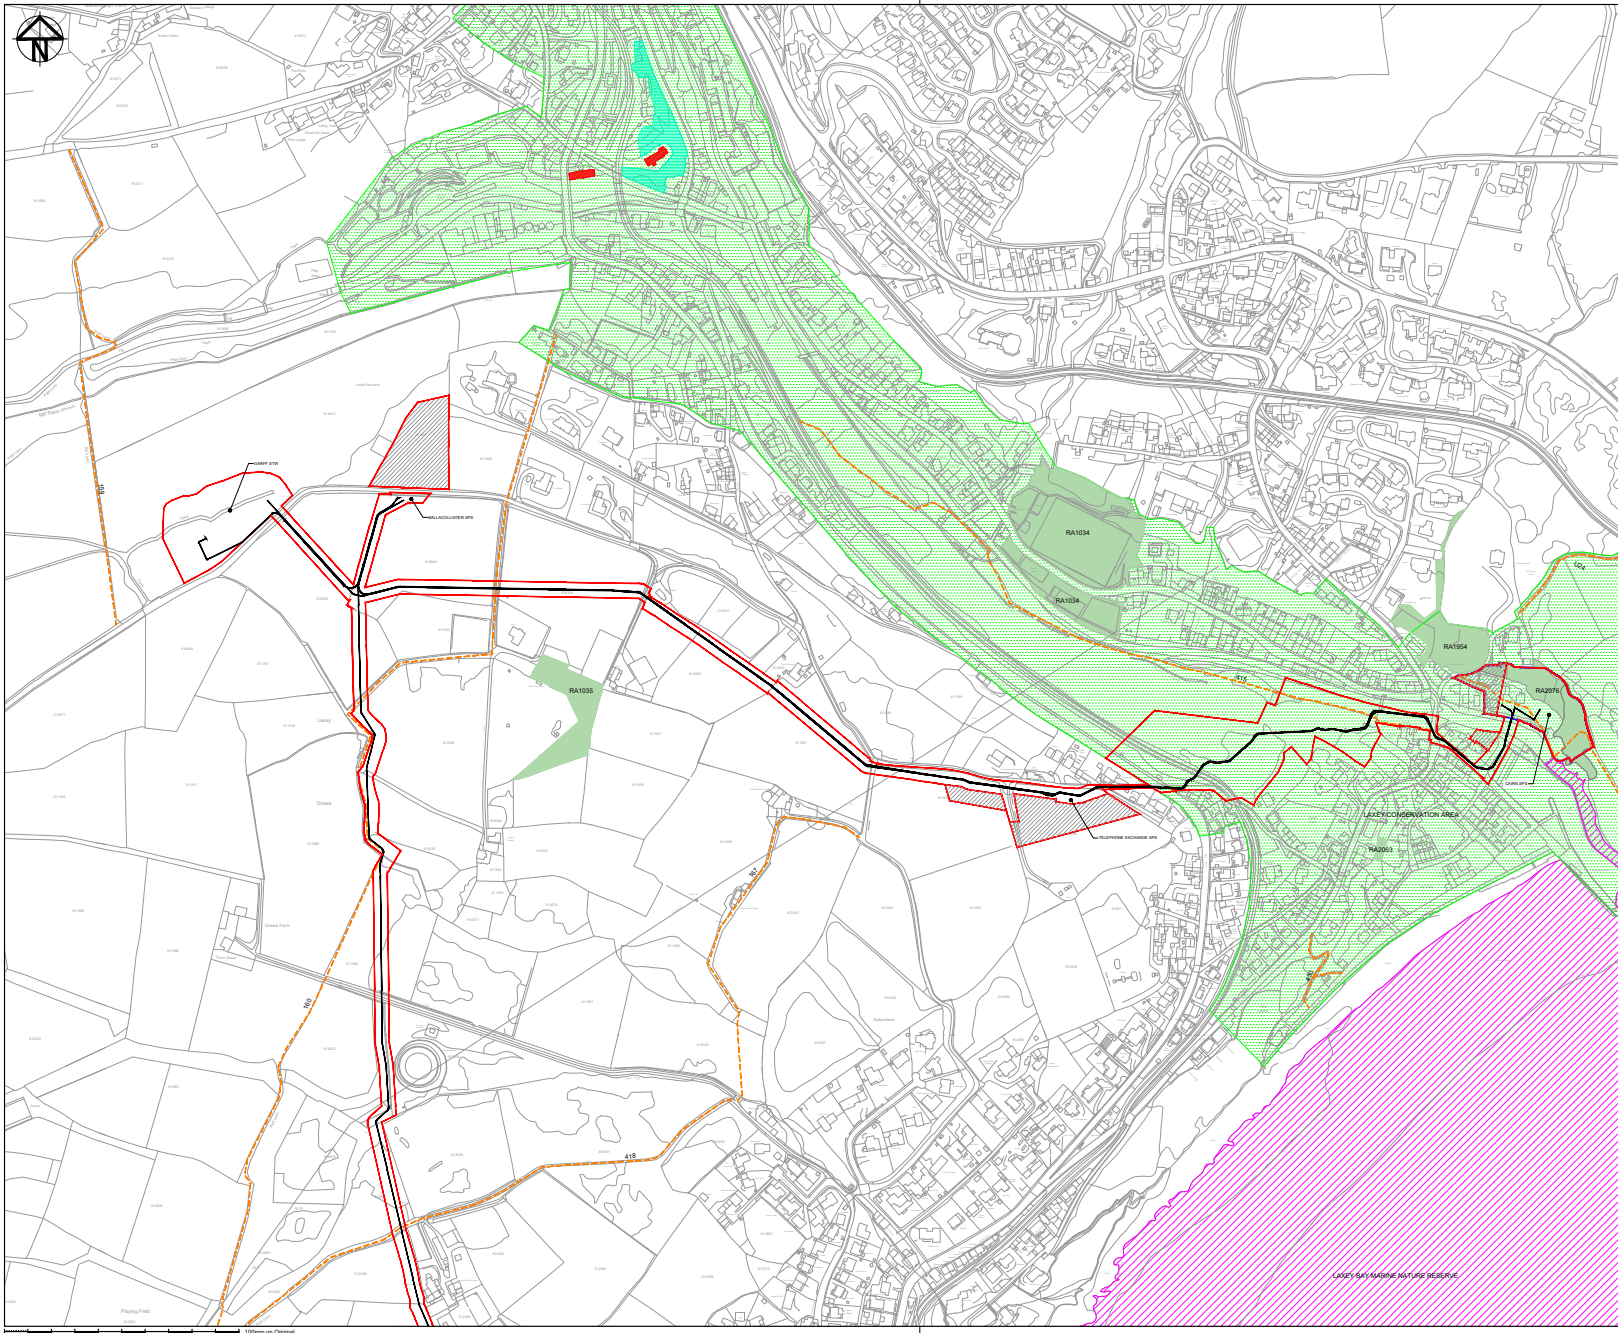

Notes

- DO NOT SCALE FROM THIS DRAWING. USE FIGURED DIMENSIONS ONLY.
- ALL DIMENSIONS IN MILLIMETRES UNLESS STATED OTHERWISE.
- ALL LEVELS ARE IN METRES ABOVE DOUGLAS 02 DATUM.

LEGEND

- ROUTE OF NEW PIPES
- EXTENT OF MU LAND OWNERSHIP
- PROPOSED WORKS BOUNDARY
- PROPOSED SITE COMPOUND AREA
- REGISTERED TREE AREAS
- LAXEY CONSERVATION AREA
- LAXEY BAY MARINE NATURE RESERVE
- GOB NY SILVAS WILDLIFE SITE
- CHRIST CHURCH WILDLIFE SITE
- REGISTERED BUILDING
- EXISTING RIGHT OF WAY

PI 101024 FOR INFORMATION	NR	SM	JJ		
PI 101024 FOR INFORMATION	NR	SM	JJ		
PI 101024 FOR INFORMATION	NR	SM	JJ		
Rev	Date	Description	Drawn	Check	Appr

CLIENT:

manxutilities
dun shirveishyn vannin

PROJECT:

GARFF STW

ARCADIS

Registered office:
Arcadis House
34 York Way
London
N1 9AG

Coordinating office:
Arcadis (Plymouth)
Unit 7, Chamberlain House
Research Way
Plymouth Science Park
Plymouth, Devon
PL6 8BT

www.arcadis.com

TITLE:

**SITE LOCATION PLAN
(WIDER)
SHEET 1 OF 3**

Designed	N. Roman	Drawn	SM	08/04/24
Checked	S. McAllen	Drawn	SM	08/04/24
Approved	J. Jarrett	Drawn	SM	08/04/24
Scale	1:2500	Datum	DOUGLAS 02	
Original Size	A1	Grid	-	
Subsidiary Code	S2	Project Number	10046355	

FOR INFORMATION

Drawing Number: 10046355-ARC-SW-XX-DR-N-0020

Revision: P3

© Copyright reserved